


Grundriss M. 1:200




Brückklasse: DIN-Fachbericht 101

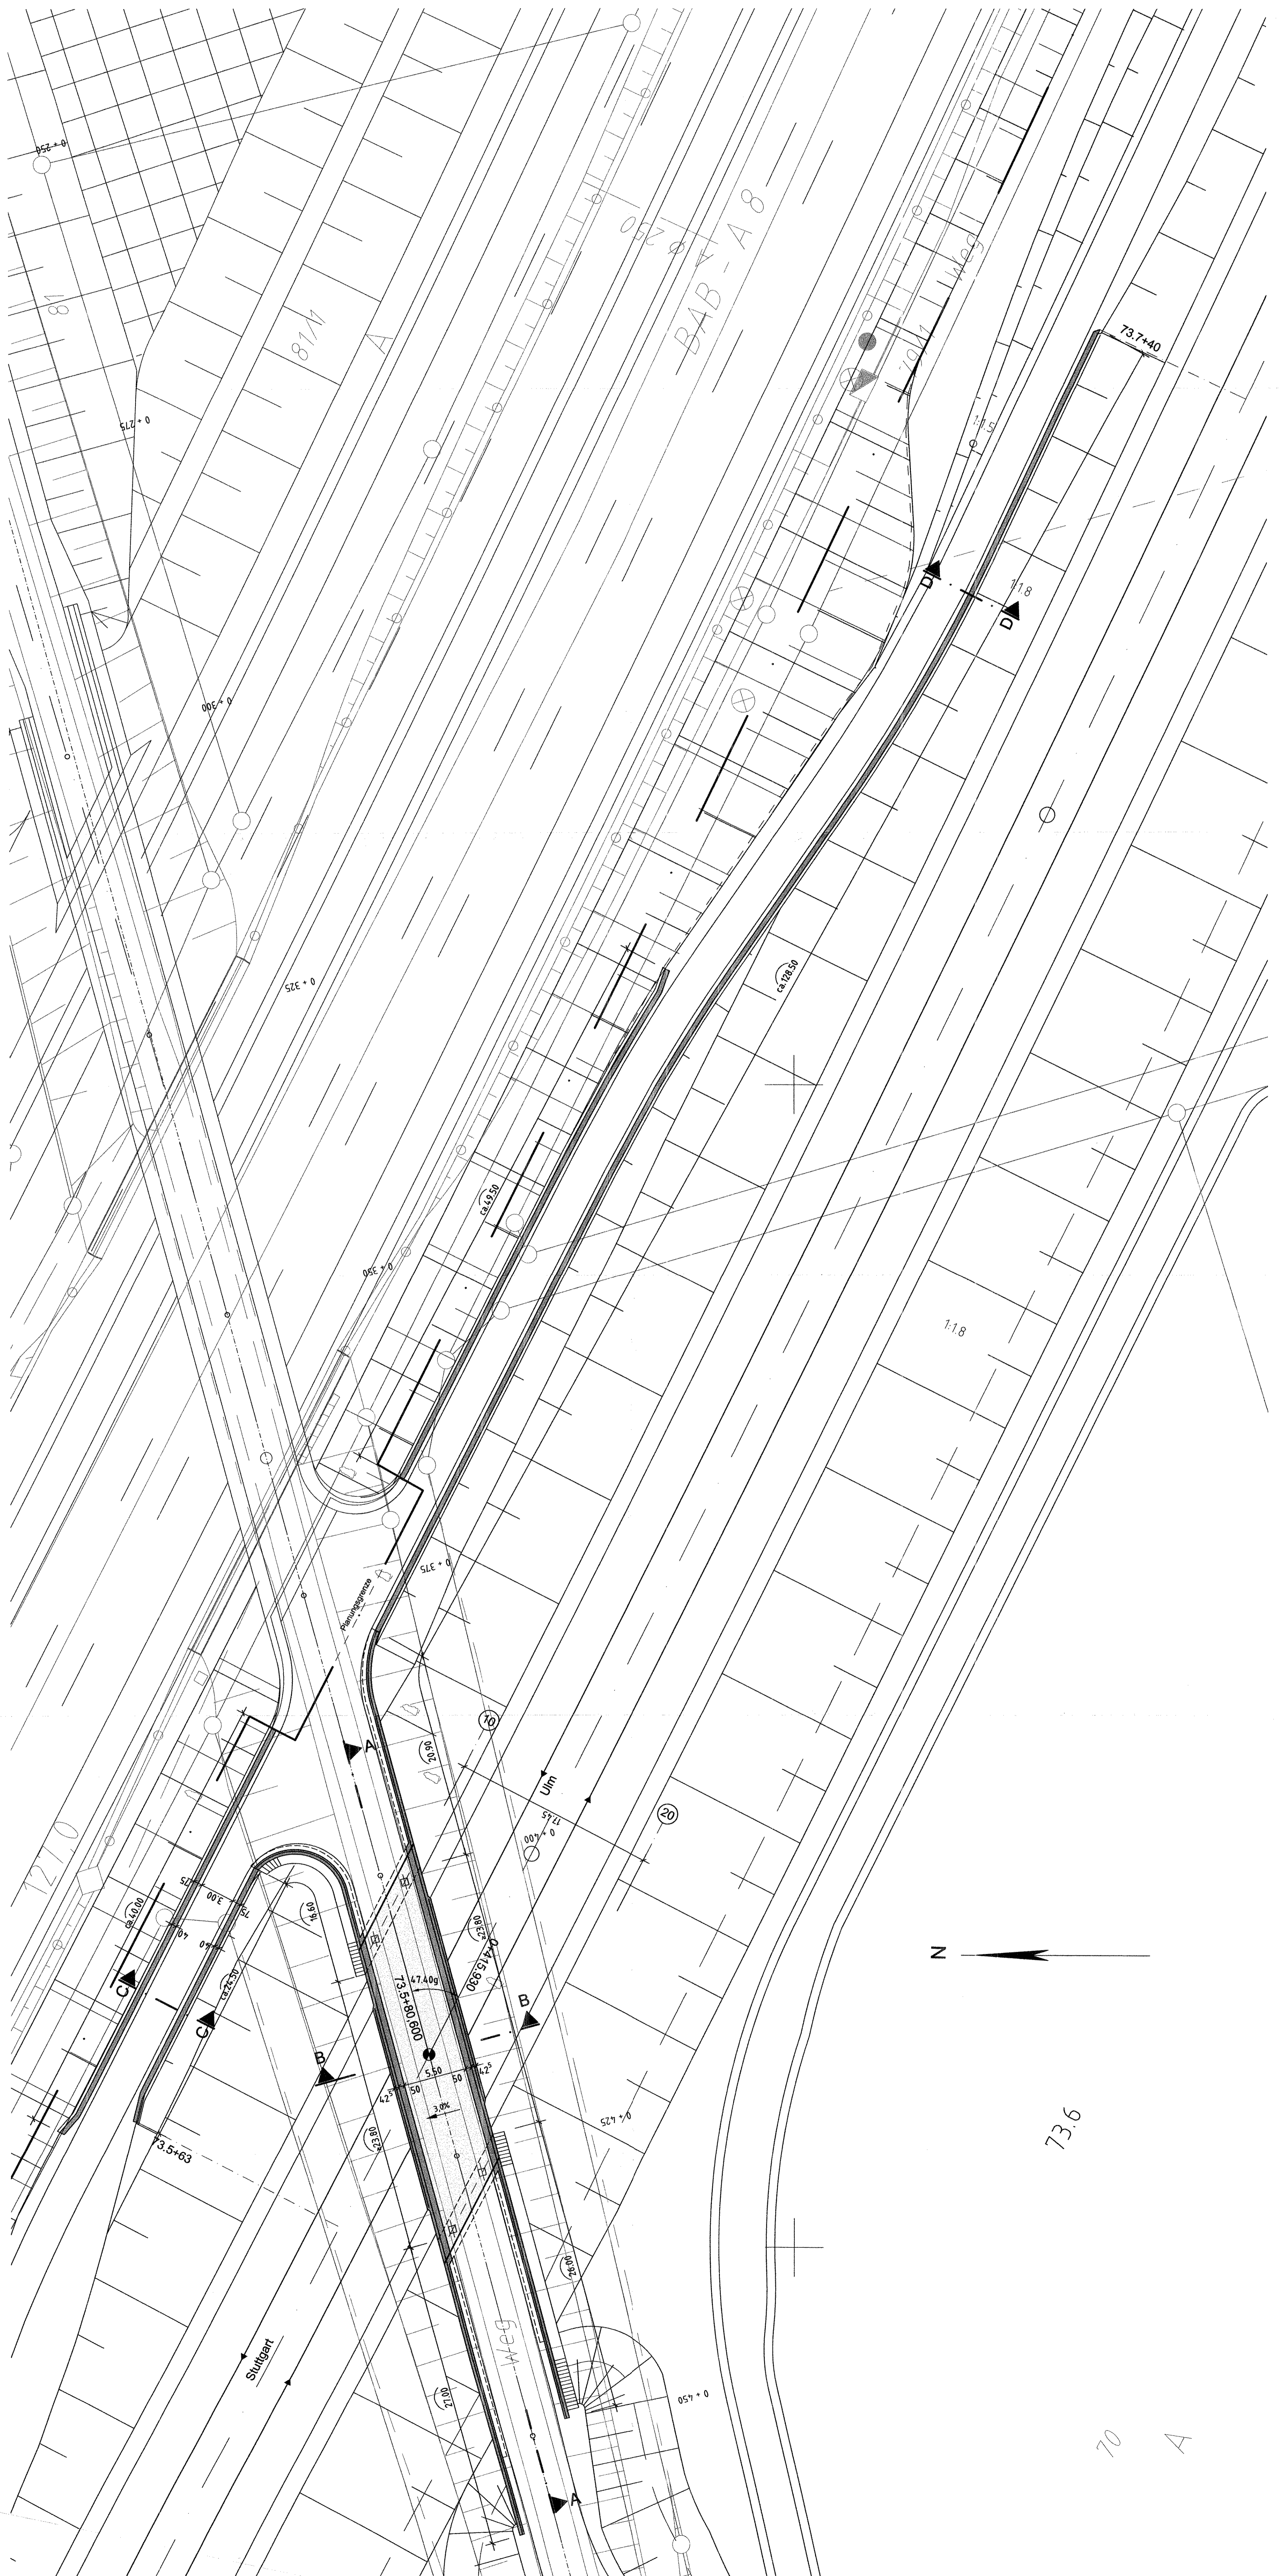

Bereich Wendlingen - Ulm

Planfeststellungsabschnitt 2.3 Althochfläche  
km 53,8+11 - km 75,2+50, im Bereich der Gemeinden Lachingen - Dornstätt

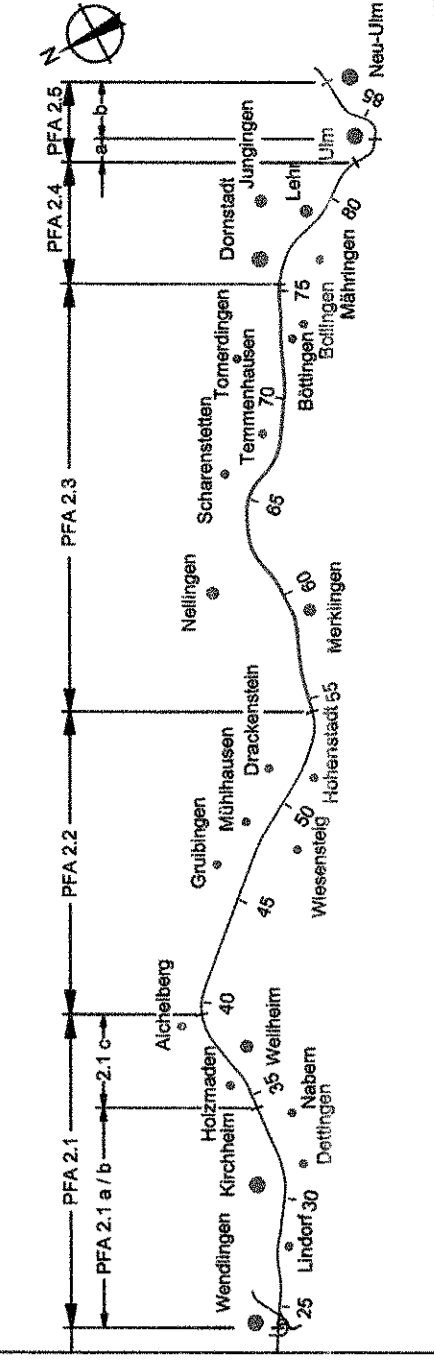

Geplante Coderung	Bauart	Bauweise	Bauweise	Bauweise	Bauweise	Bauweise	Organisatorische Coderung		
							1	2	3
[3] [0] [1] [2]	[4] [8] [1] [2]	[3] [1] [1] [2]	[4] [8] [1] [2]	[3] [1] [1] [2]	[4] [8] [1] [2]	[3] [1] [1] [2]	P	[1] [1] [1] [1] [1] [1] [1] [1]	[1] [0]

**Strü GV Böttingen Dornstätt**  
 BW 21  
 Grundriss  
 km 73,5+80  
 Maßstab 1:200

**NUR ZUR INFORMATION**

**i.V. Ludwig**  
 Stuttgart, den 23.09.2005  
 Anlage DB 7.1  
 Blatt 19 von 22

Projektname: 0315010101 - 0315010101 - 0315010101 - 0315010101 - 0315010101