




Planfeststellungsunterlagen
- Teil B -

Abschnitt 2.1 c, von km 34,262 bis km 39,270, im Bereich der Gemeinden
Kirchheim-Weilheim-Aichelberg

- Legende**
- NBS offene Linienführung
 - NBS Brücken
 - NBS Tunnel

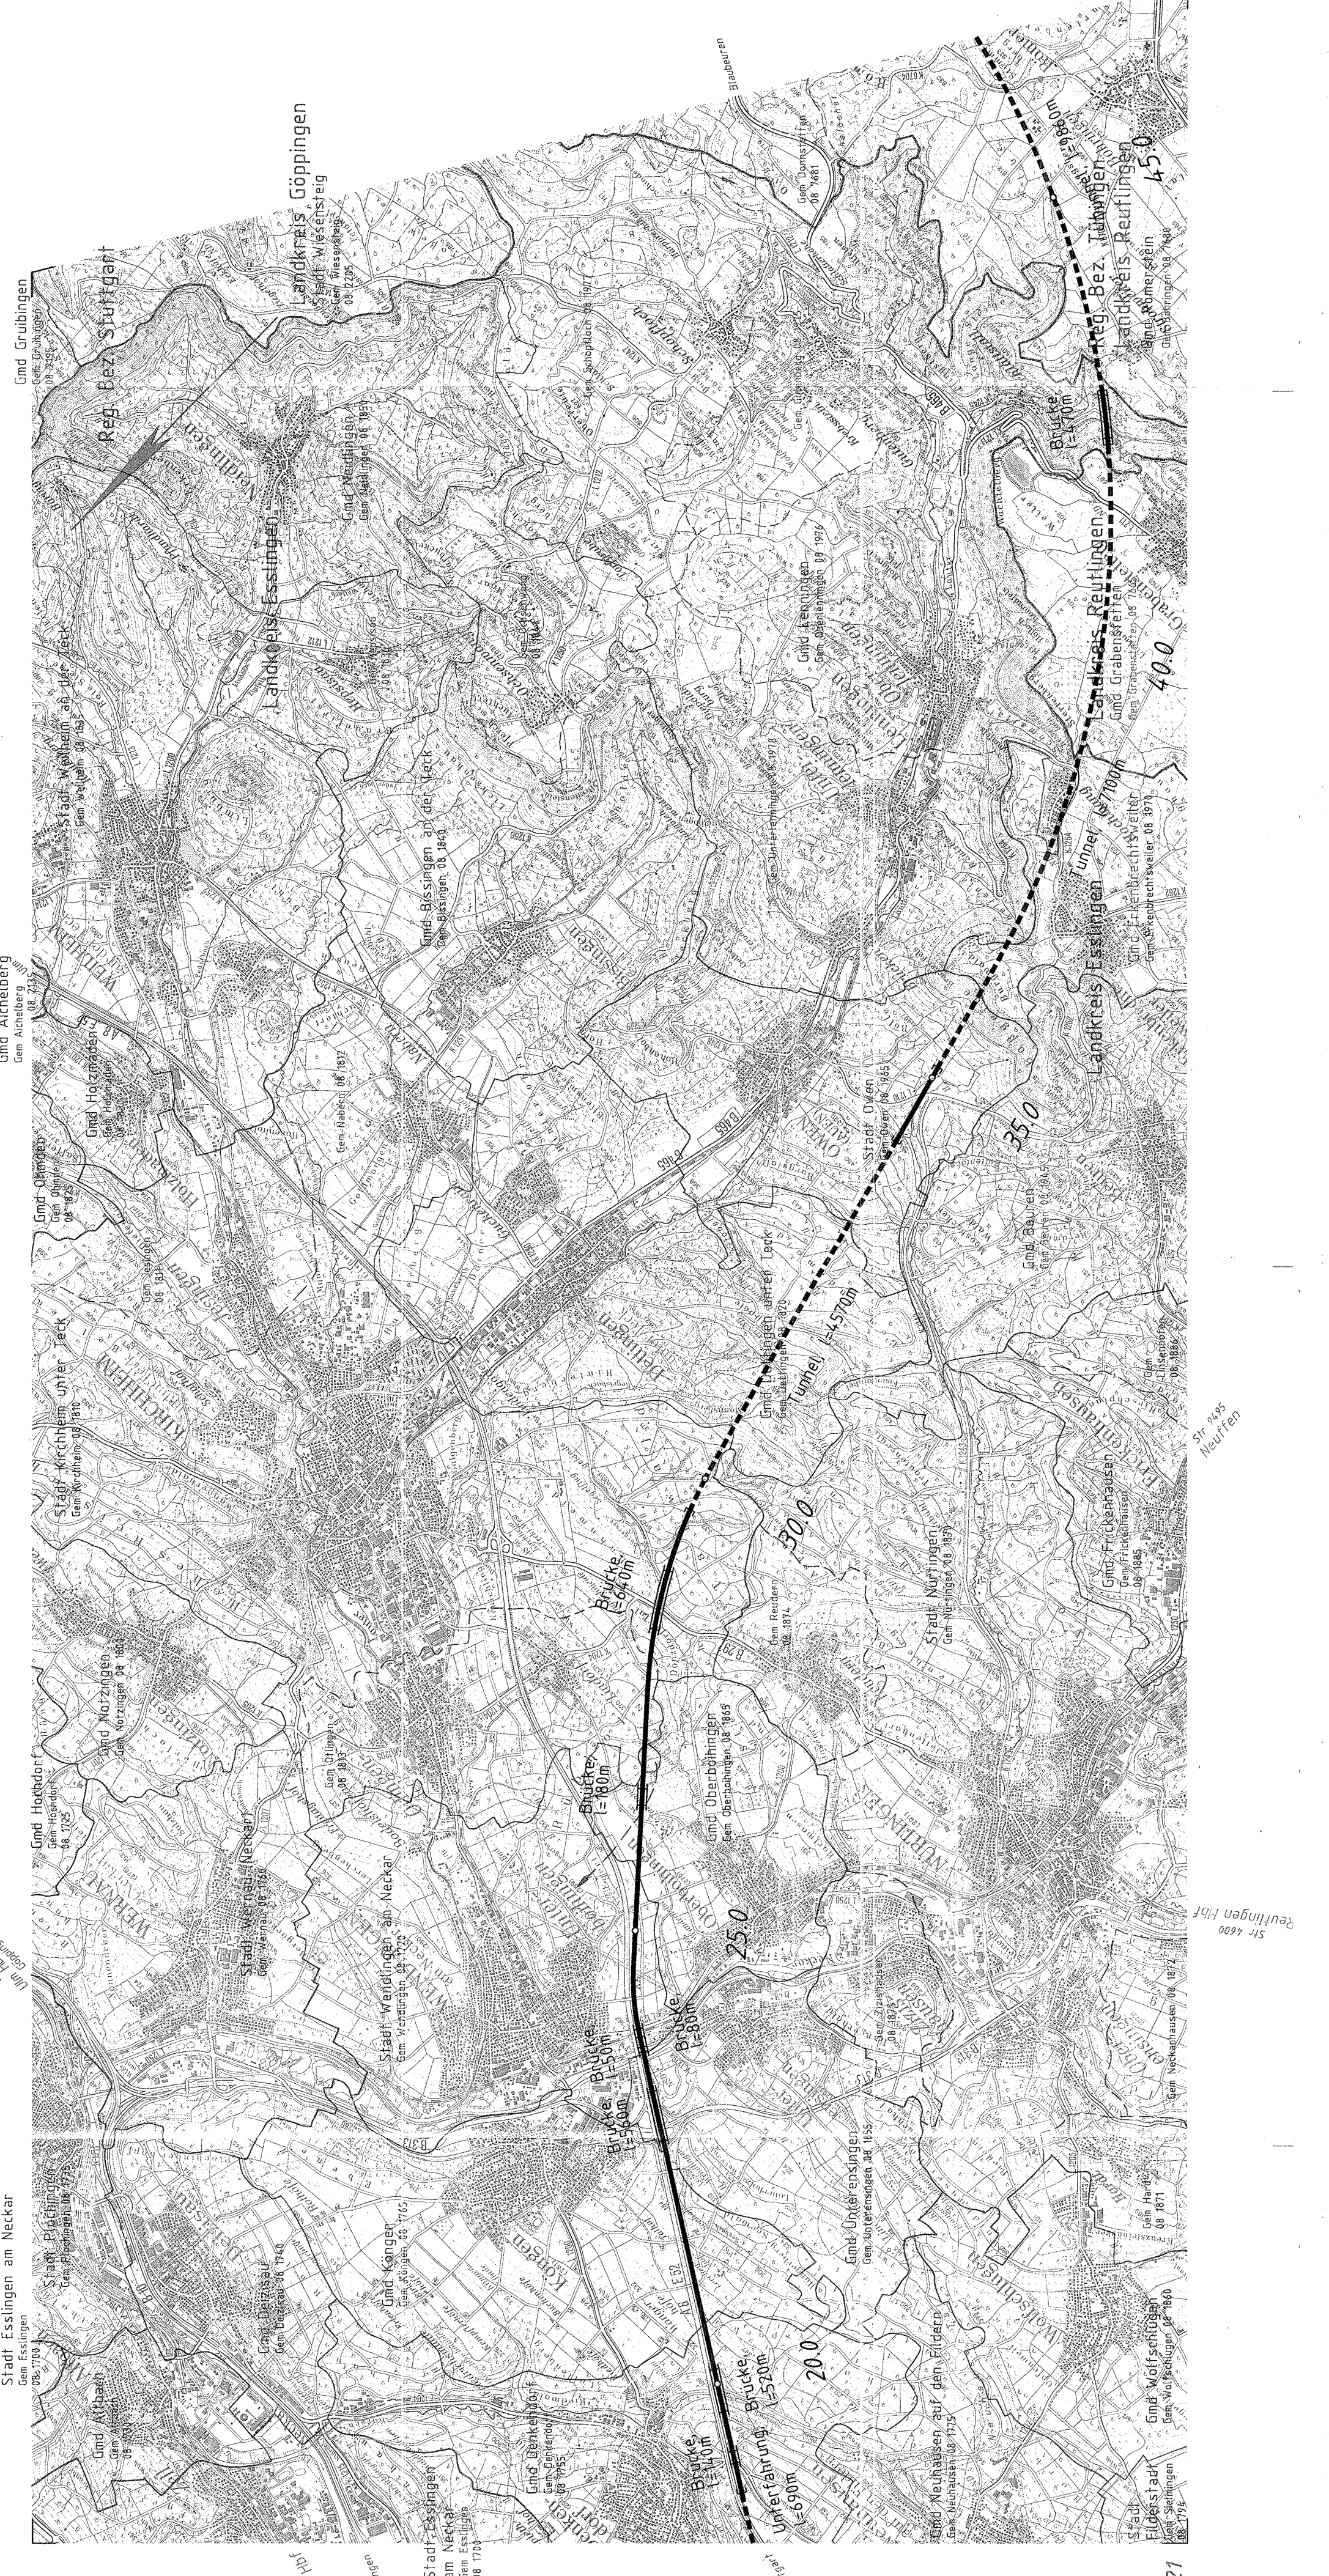

Kartengrundlage: Ausschnitt aus TK 58 Blatt-Nr. L 7522, L 7524, L 7526, L 8000.

Stuttgart, den 01.10.1997	Stuttgart, den 01.10.1997	 Prof. Ernet Kottlitz
 Obermeyer PLÄNEN + BERATEN	 Projektzentrum Südwest	
Bearb. 08.97 Gez. 08.97 Gepr. 08.97	Datum 08.97 Uhr 08.97	Name Datum Name
West-Trasse Lageplan km 18,220 ... 46,920		Maßstab 1:50000
Anlage: BT/a		Blatt 3

TK 50-21

TK 50-23