



# Ausbau- und Neubautrecke Stuttgart - Augsburg

Bereich Wendlingen - Ulm

## Planfeststellungsunterlagen

- Teil B -

Abschnitt 2.1 c, von km 34,252 bis km 39,270, im Bereich der Gemeinden  
**Kirchheim-Weilheim-Aichelberg**

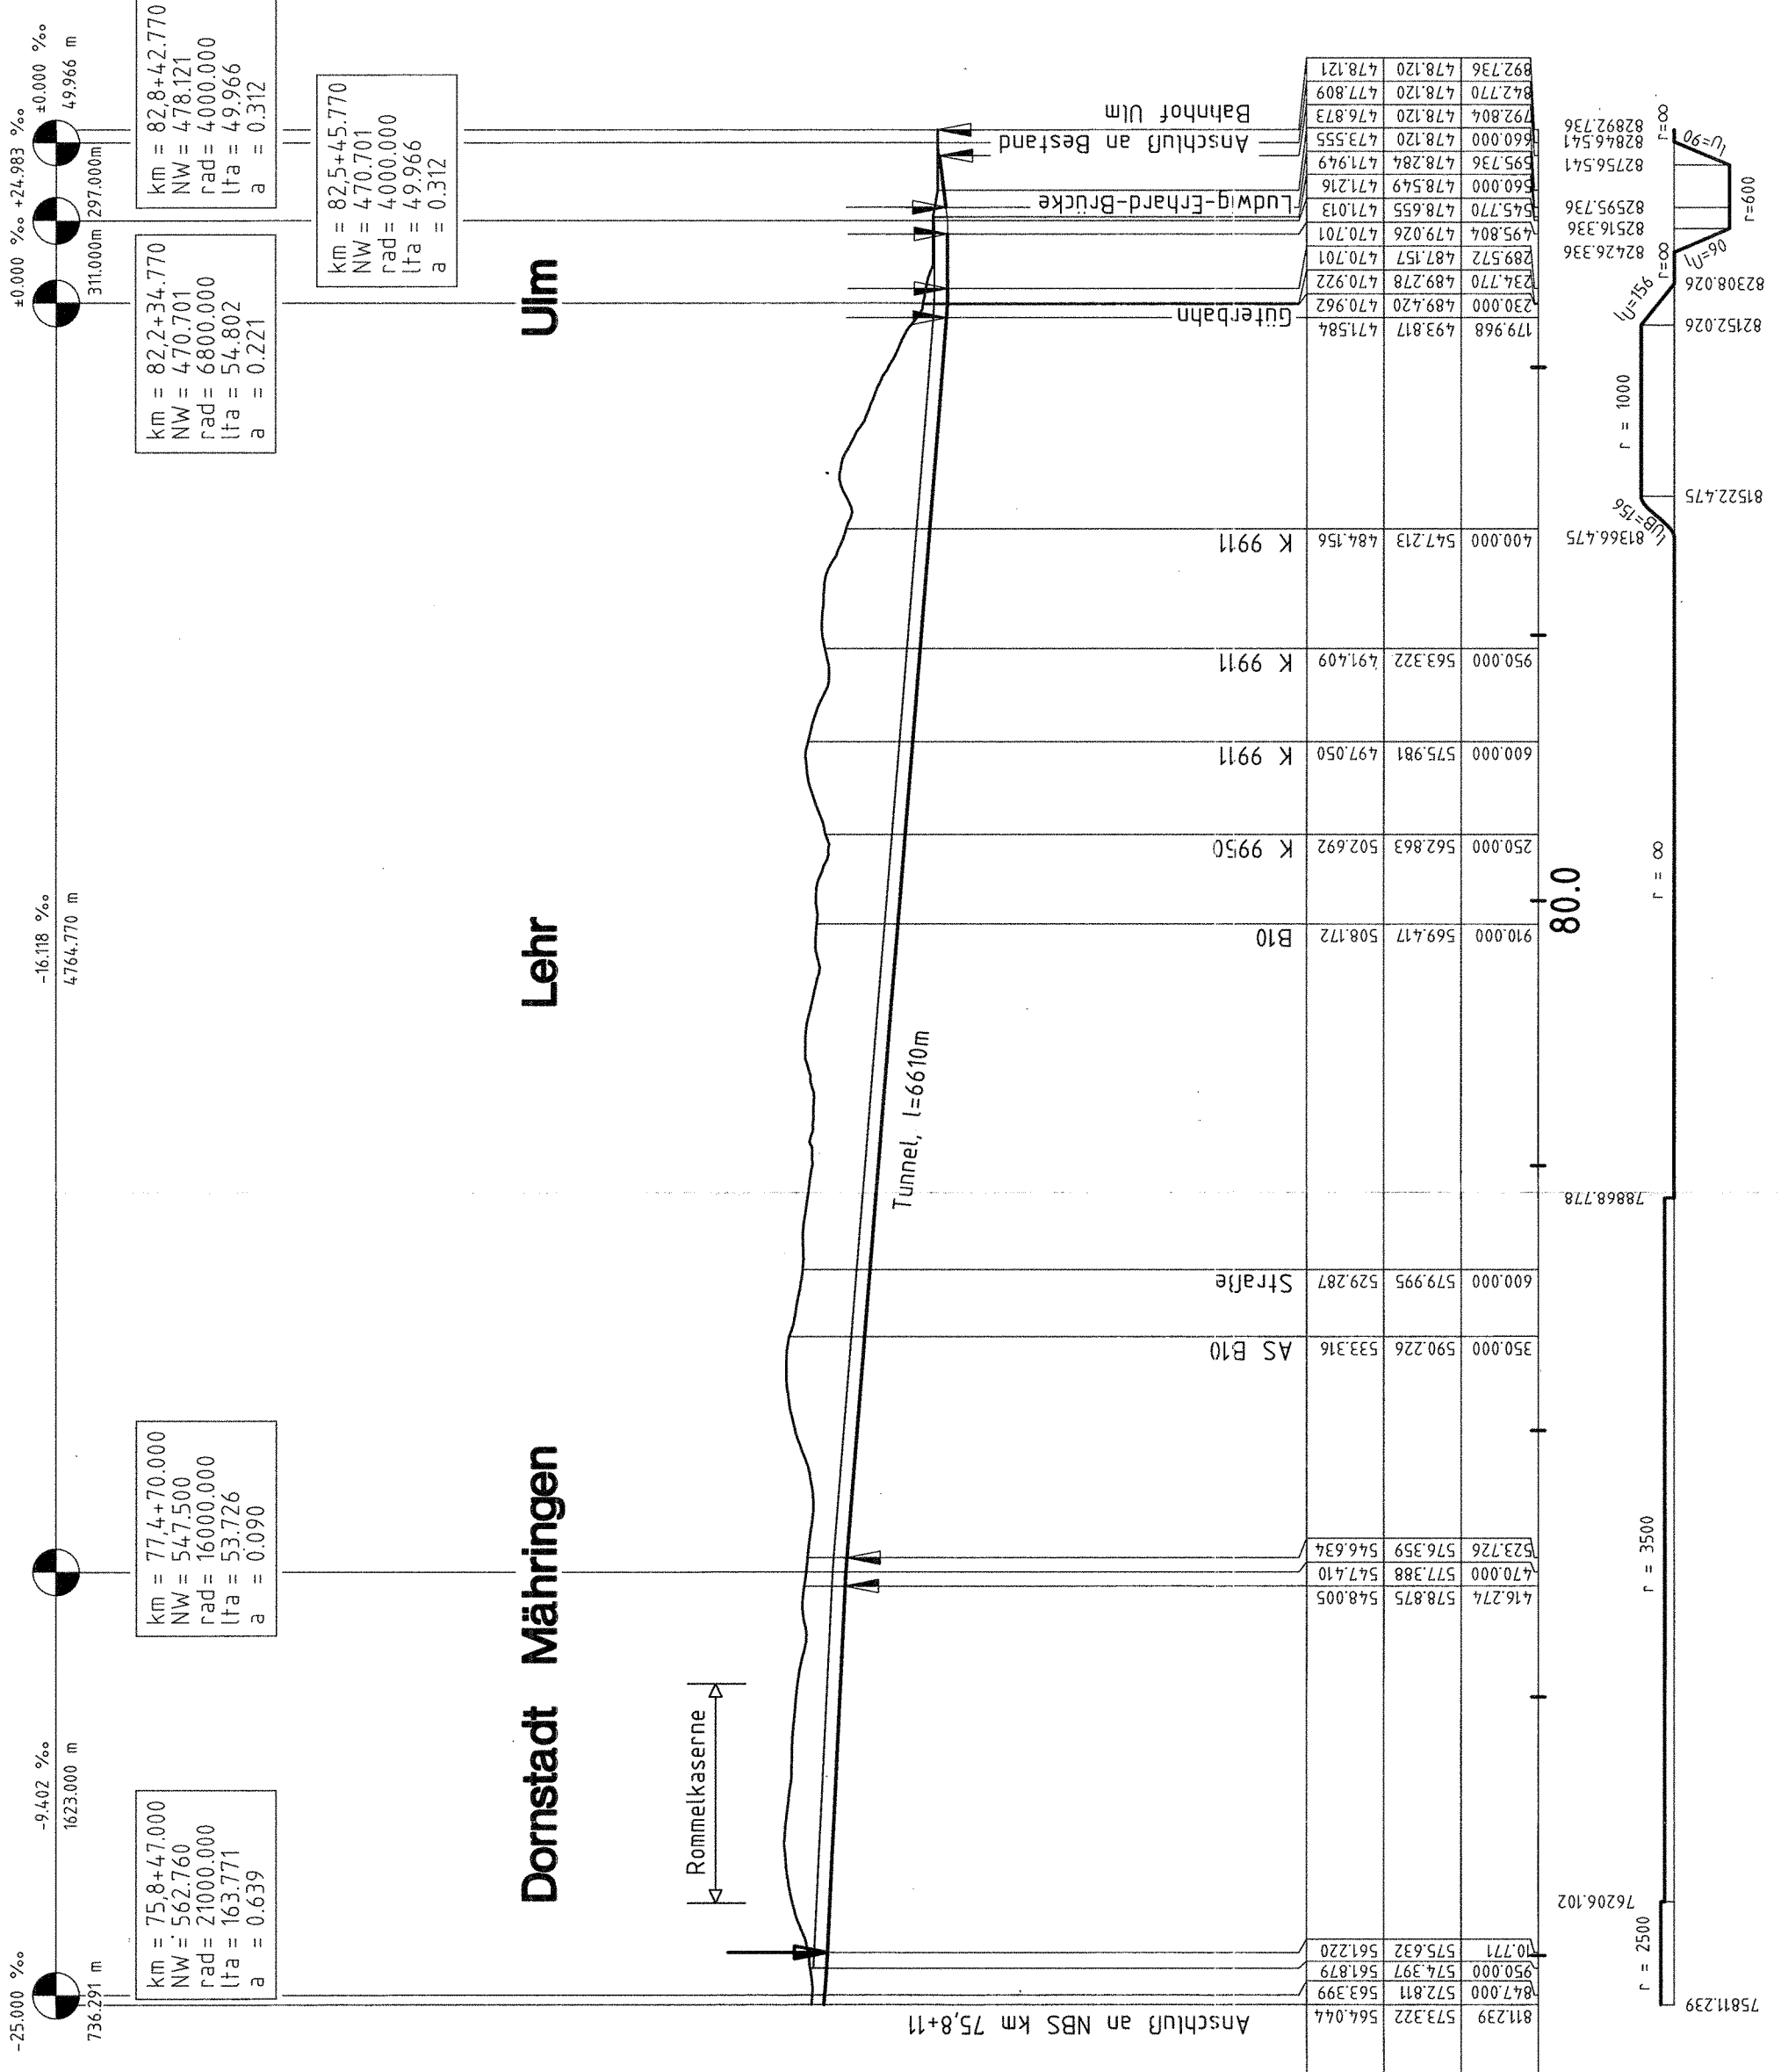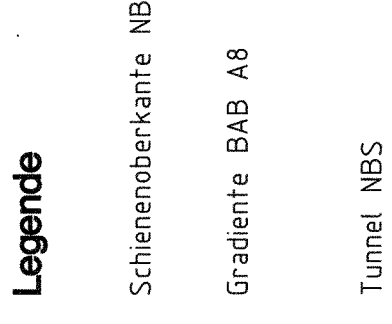

Stationierung	Gradientenhöhe	Geländehöhe	Kilometrierung	Krümmungsband
Stuttgart, den 01.10.1997	Stuttgart, den 01.10.1997
Prof. Dr. Ing. Ulrich	Prof. Dr. Ing. Ulrich
Bearb. 08.97	Bearb. 08.97
Gez. 08.97	Gez. 08.97
Gepr. 08.97	Gepr. 08.97
Datum Name Datum Name 08.97 08.97 08.97 08.97	
Geschäftsbereich Netz Projektzentrum Südwest	
Entlastungsstrecke Verknüpfung Dornstadt Höhenplan km 75,810 ... 82,890	
Maßstab 1:25000/5000 Anlage: Bbb Blätter 3 Blatt 3	

345-15

M=1:25000 - 5 / R