

- 2,500 ‰  
793606 m

# Weilheim a. d. T.


km = 358+84,934  
NW = 377,203  


Eisenbahnüberführung  
L<sub>gr</sub>=24,75/24,75m  
LH ≈ 4,50m

Stützmauer nördlich der Bahn  
L<sub>gr</sub>=75,00m  
max.H=4,00m

Straßenüberführung Holzmadener Straße  
L<sub>gr</sub>=21,00/14,00m  
LH ≈ 6,80m

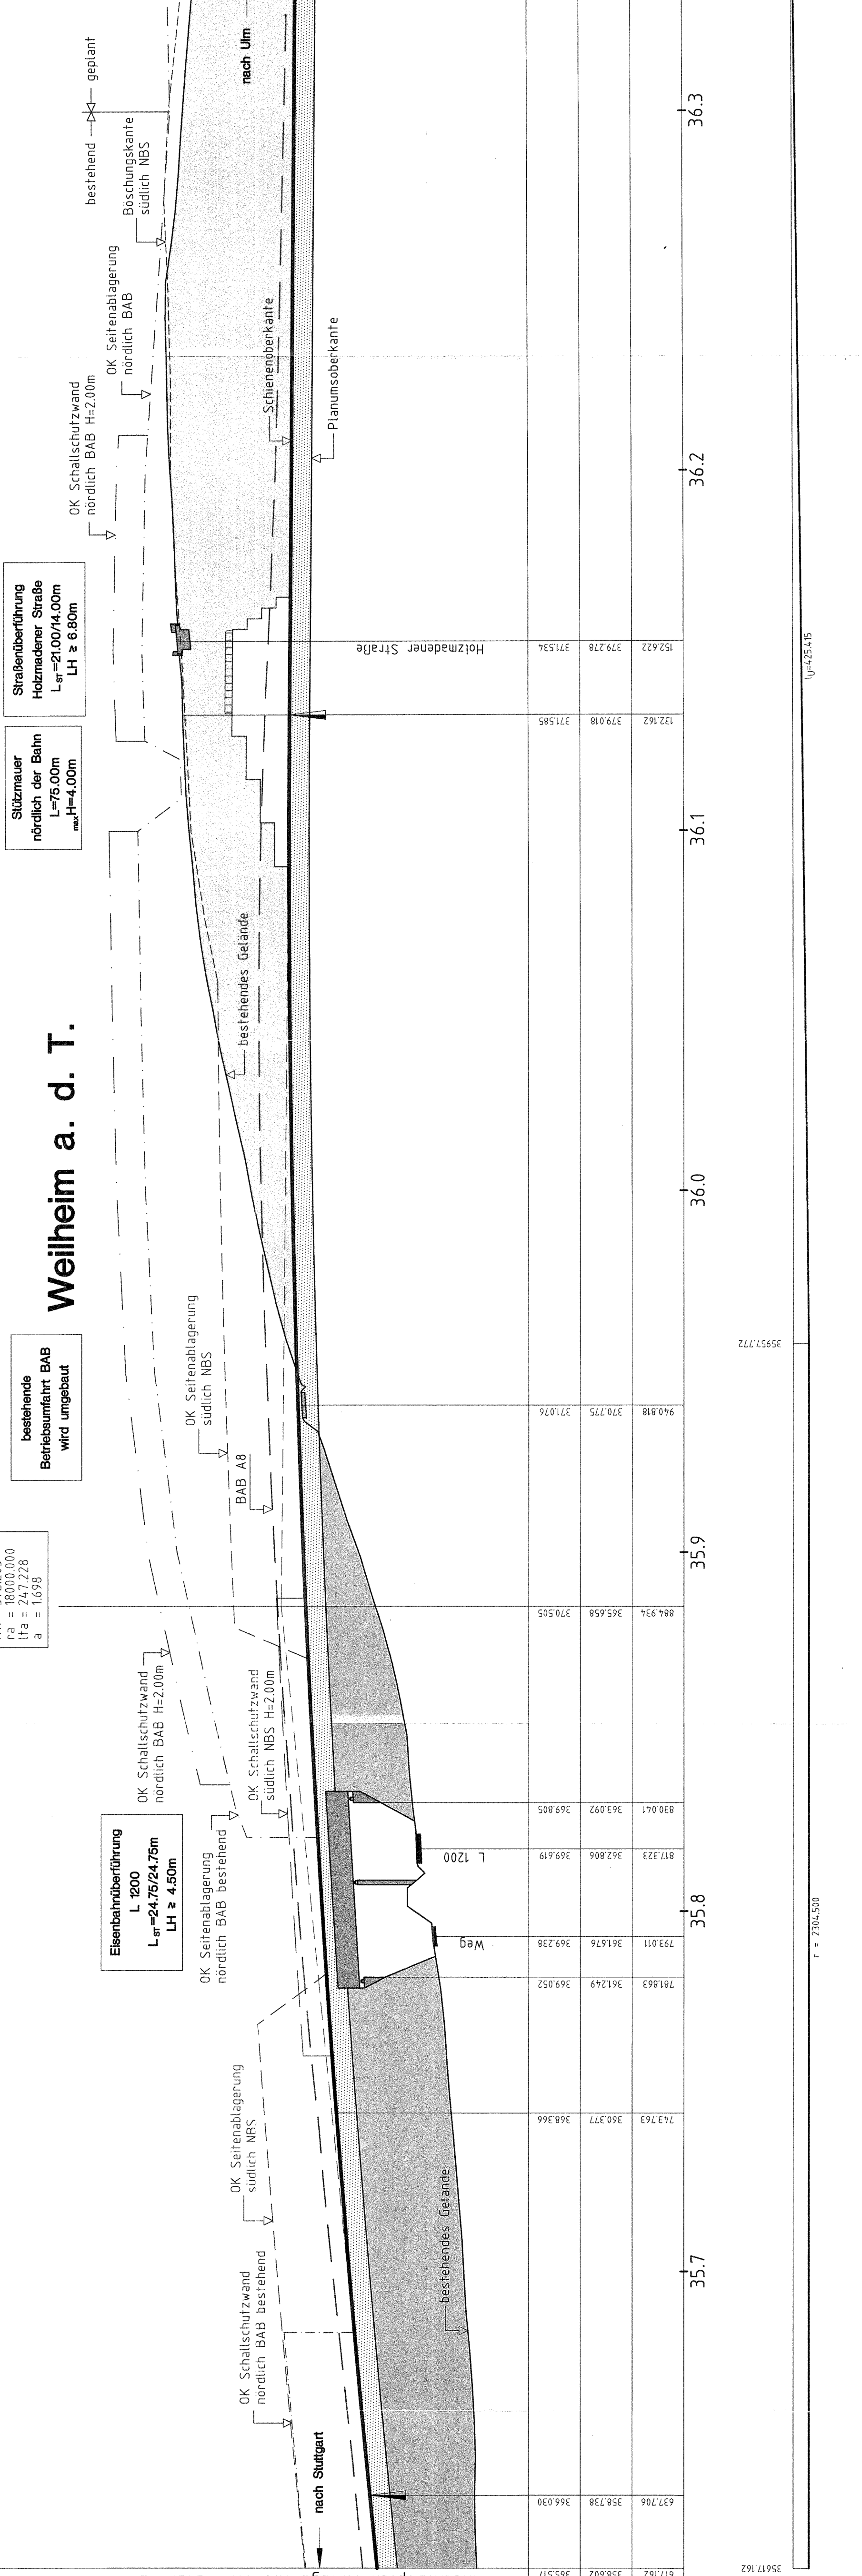

Anschlussplan Anlage Nr.: A6 Blatt 2

Horizont 365.00 m ü.NN

