



M = 1:1000/500
NN 525.00


M = 1:1000/500
NN 525.00

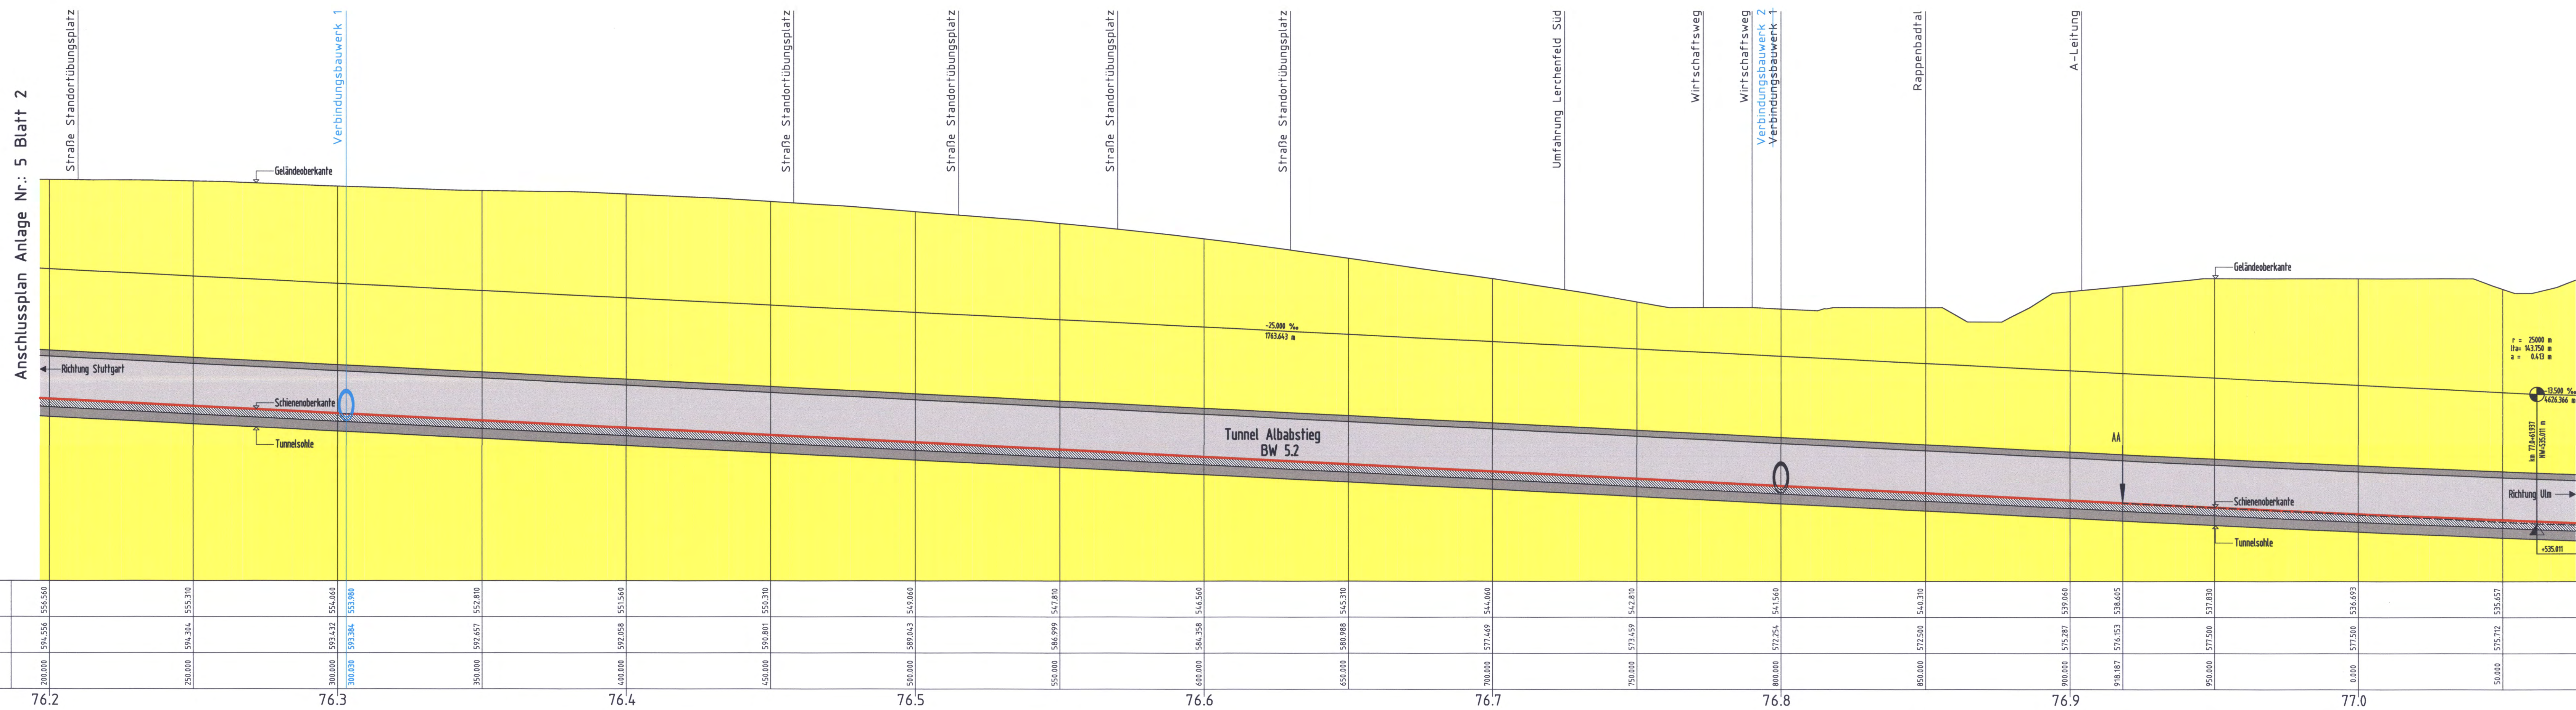

M = 1:1000/500
NN 525.00

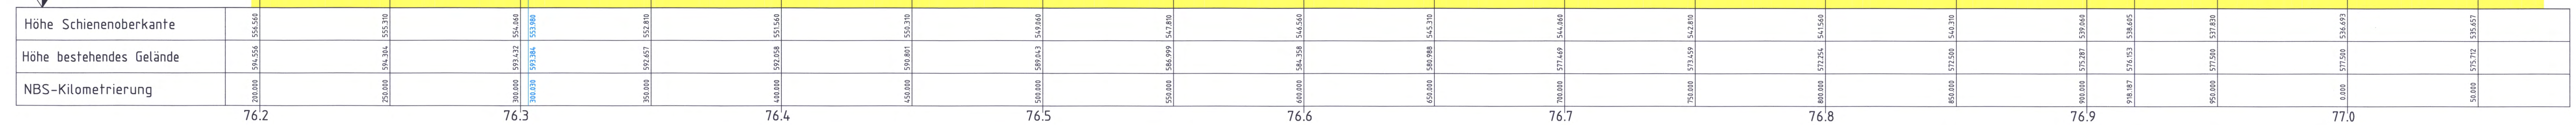

Stadtkreis Ulm
Stadt Ulm

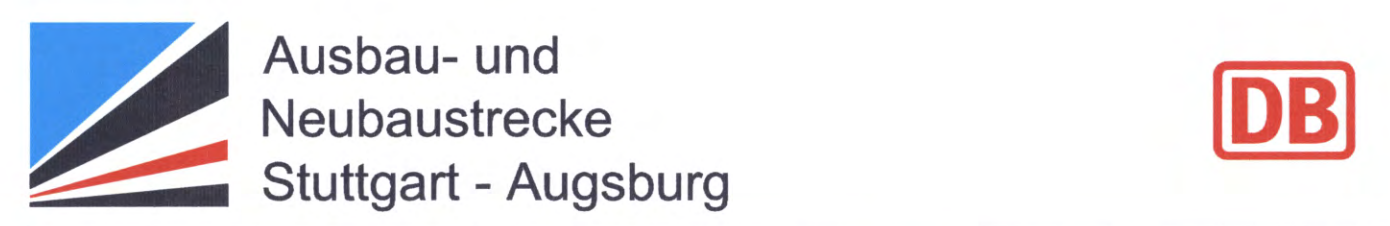

Index A
1. Planänderung vom 18.5.2009
gez. Breidenstein

