
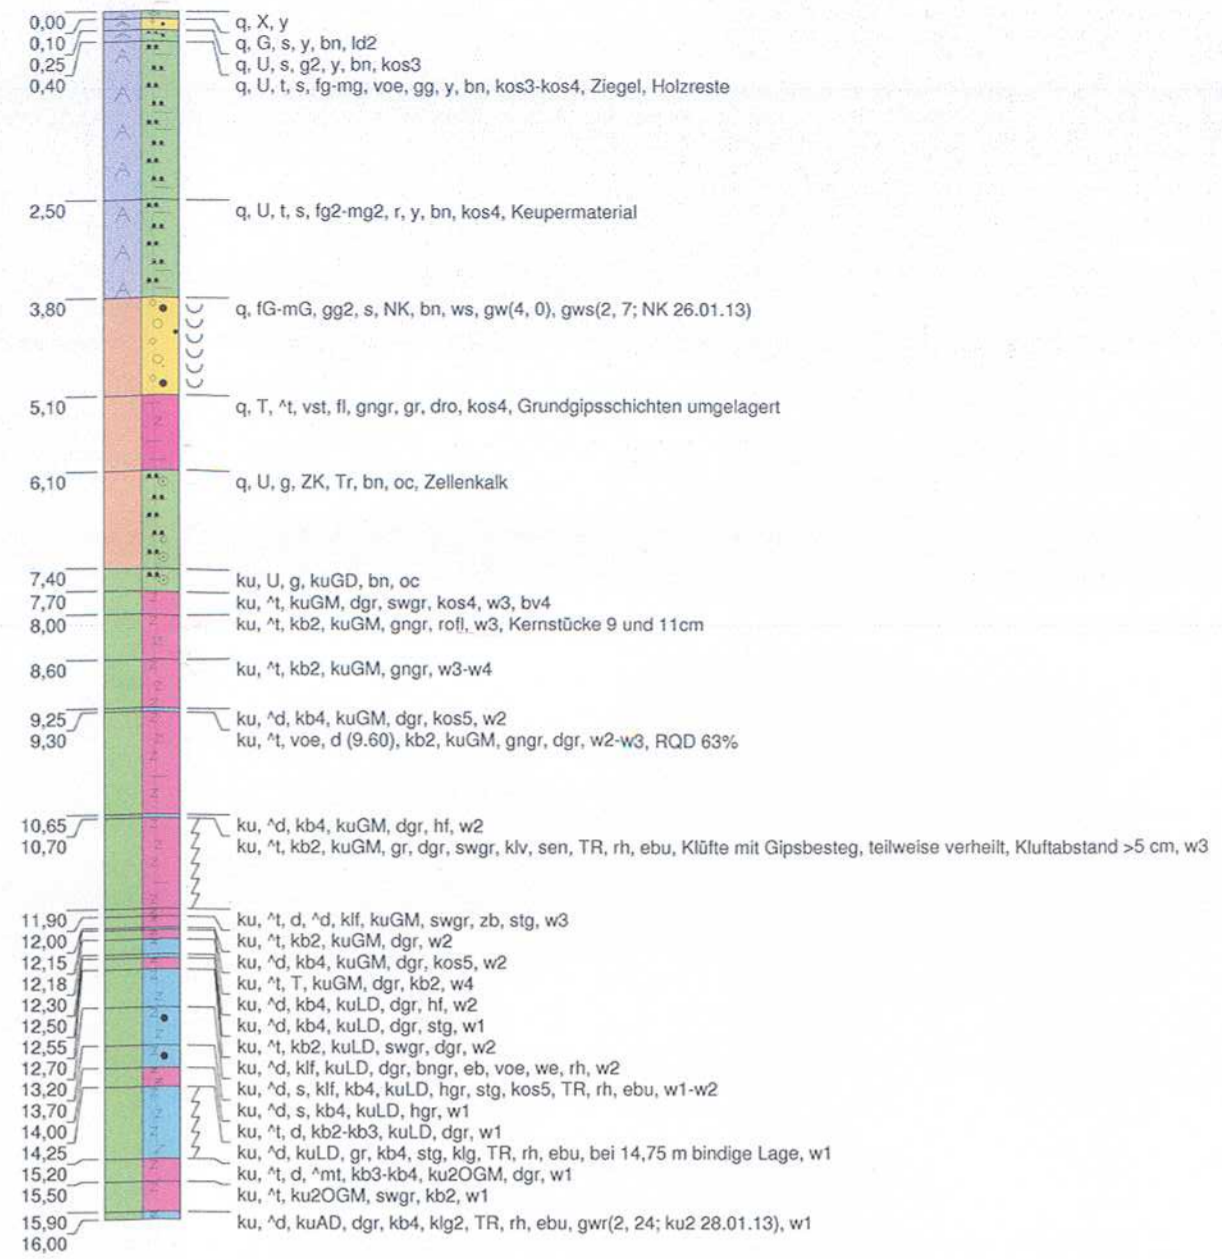


BK Z 6

m u. GOK (216,13 m ü. NN)

216,0		
215,0	BK Z6 GP1:0,95-1,00	13,0
214,0	BK Z6 GP2:1,95-2,00	17,82
213,0	BK Z6 GP3:2,95-3,00	14,76
212,0	BK Z6 GP4:3,95-4,00	9,45
211,0	BK Z6 GP5:4,95-5,00	13,28
210,0	BK Z6 GP6:5,95-6,00	21,2
209,0	BK Z6 GP7:6,95-7,00	17,98
208,0	BK Z6 GP8:7,95-8,00	12,08
207,0	BK Z6 GP9:8,95-9,00	11,4
206,0	BK Z6 GP10:9,95-10,00	10,46
205,0	BK Z6 GP11:10,95-11,00	7,14
204,0	BK Z6 GP12:11,95-12,00	7,47
203,0	BK Z6 GP13:12,95-13,00	
202,0	BK Z6 GP14:14,55-14,60	4,68
201,0	BK Z6 GP15:14,95-15,00	
	BK Z6 GP16:15,85-15,90	6,81
	BK Z6 WP1:12,30-16,00	

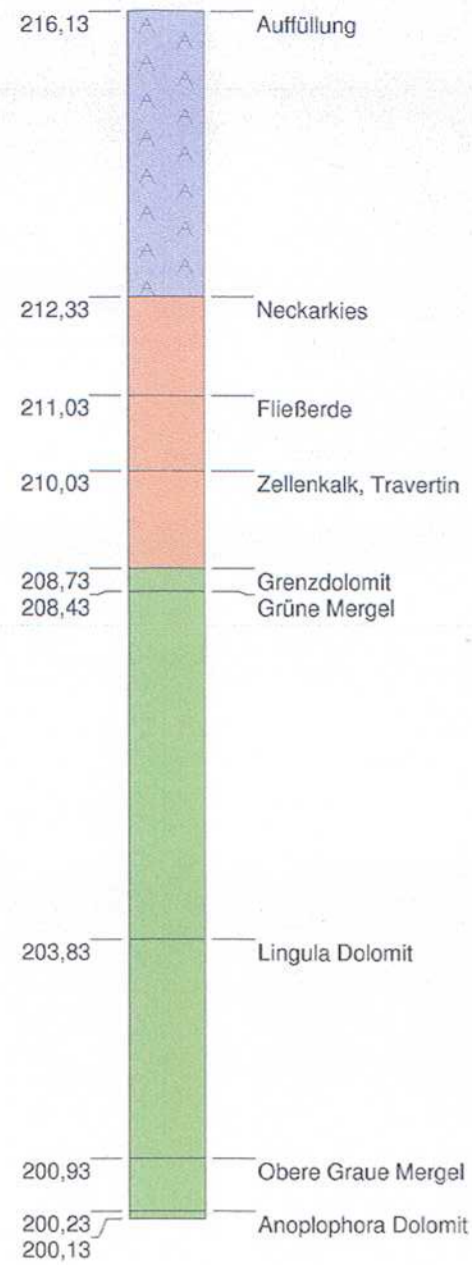

Höhenmaßstab: 1:100

Blatt 1 von 1

Projekt:	EÜ Neckar, Projekt Nr. 74454	
Bohrung:	BK Z 6	
Auftraggeber:	DB Projekt Bau	Rechtswert: 3515471,22
Bohrfirma:	Terrasond	Hochwert: 5407178,89
Bearbeiter:	Elsche	Ansatzhöhe: 216,13m
Datum:	28.01.2013	Anlage: 4.6.1