
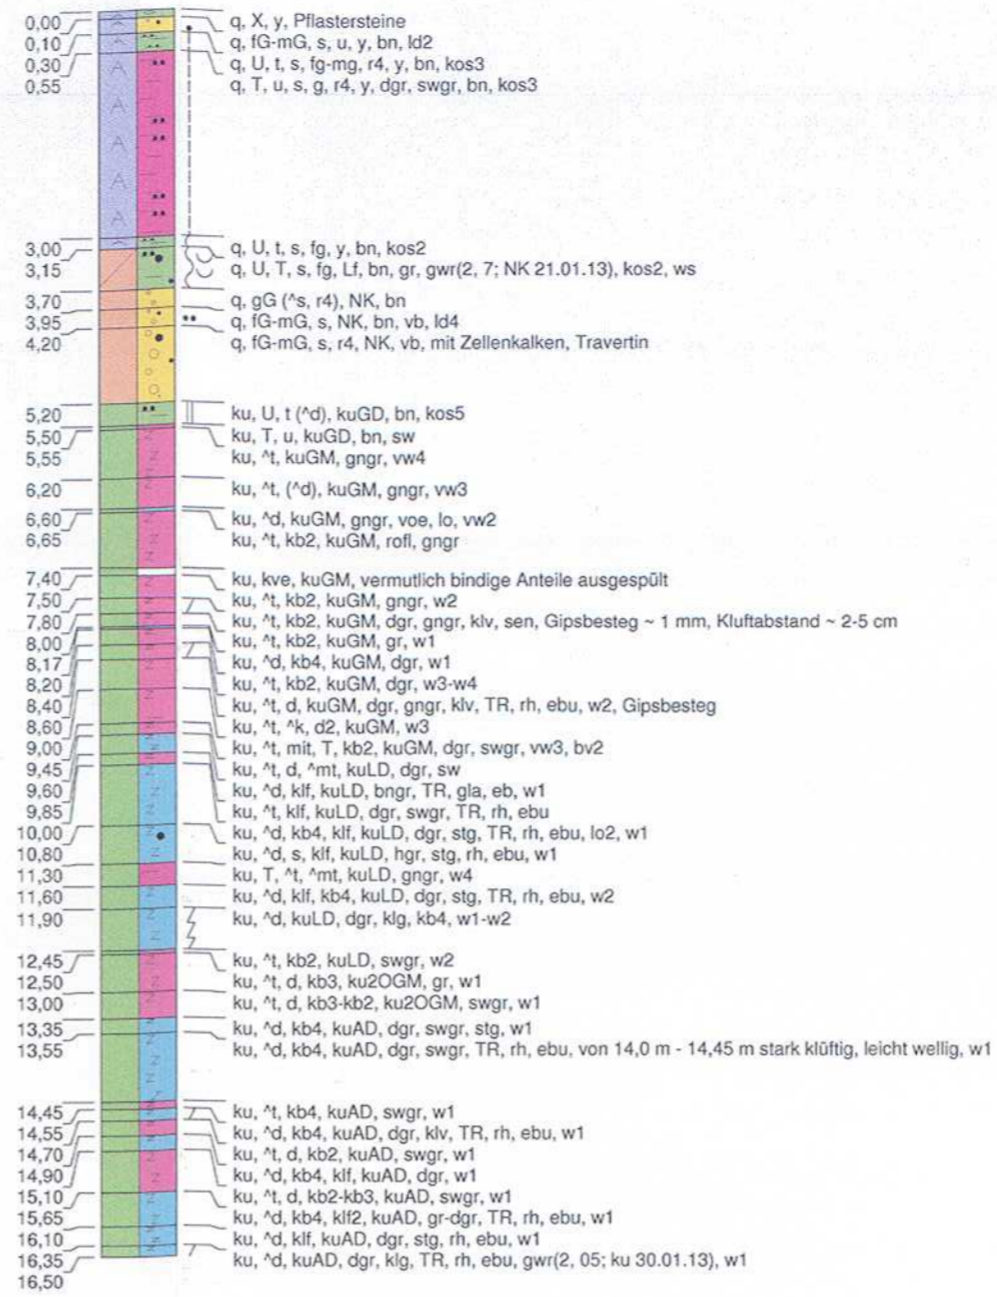


B351 Z

m u. GOK (216,24 m ü. NN)

|        |                  |       |                    |
|--------|------------------|-------|--------------------|
| 216,0  | B 351 Z          |       |                    |
| 215,0  | GP1:0,95-1,00    | 13,75 |                    |
| 214,0  | B 351 Z          |       |                    |
| 213,0  | GP2:1,95-2,00    | 17,6  | 214,19 ku 30.01.13 |
| 212,0  | B 351 Z          |       |                    |
| 211,0  | GP3:2,95-3,00    | 15,55 | 213,54 NK 21.01.13 |
| 210,0  | B 351 Z          |       |                    |
| 209,0  | GP4:3,95-4,00    | 7,53  |                    |
| 208,0  | B 351 Z          |       |                    |
| 207,0  | GP5:4,95-5,00    | 12,09 |                    |
| 206,0  | B 351 Z          |       |                    |
| 205,0  | GP6:5,95-6,00    | 11,59 |                    |
| 204,0  | B 351 Z          |       |                    |
| 203,0  | GP7:6,95-7,00    | 15,06 |                    |
| 202,0  | B 351 Z          |       |                    |
| 201,0  | GP8:7,95-8,00    | 10,78 |                    |
| 200,0  | B 351 Z          |       |                    |
| 199,74 | GP9:8,95-9,00    | 20,48 |                    |
|        | B 351 Z          |       |                    |
|        | GP10:9,95-10,00  | 9,5   |                    |
|        | B 351 Z          |       |                    |
|        | GP11:10,95-11,00 |       |                    |
|        | B 351 Z          |       |                    |
|        | GP12:11,95-12,00 |       |                    |
|        | B 351 Z          |       |                    |
|        | GP13:12,95-13,00 |       |                    |
|        | B 351 Z          |       |                    |
|        | GP14:13,95-14,00 |       |                    |
|        | B 351 Z          |       |                    |
|        | GP15:14,95-15,00 |       |                    |
|        | B 351 Z          |       |                    |
|        | GP16:16,25-16,30 |       |                    |
|        | B 351 Z          |       |                    |
|        | WP2:10,50-16,50  |       |                    |
|        | B 351 Z          |       |                    |
|        | WP1:9,85-16,50   |       |                    |

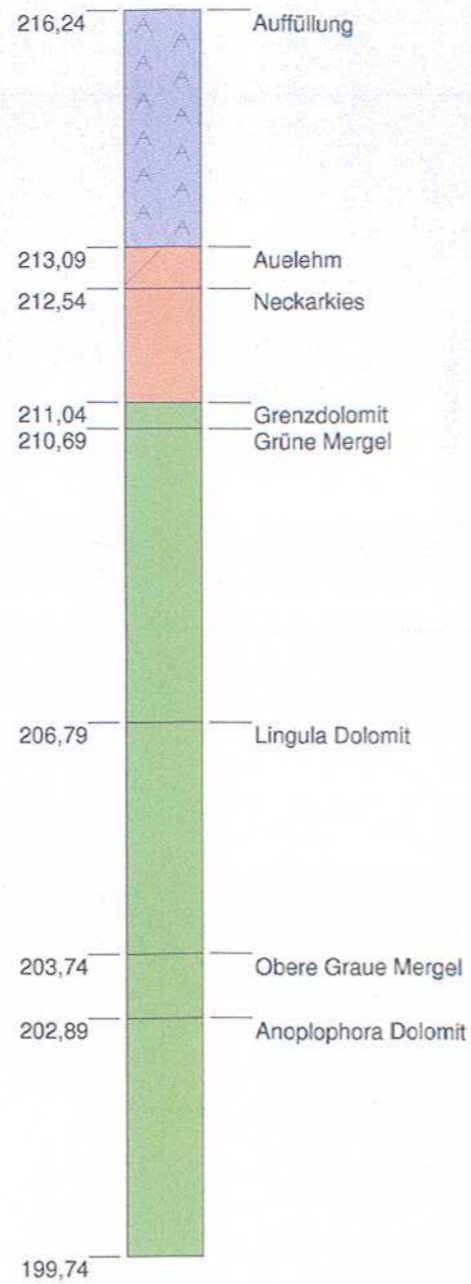

Höhenmaßstab: 1:100

Blatt 1 von 1

|               |                              |             |            |
|---------------|------------------------------|-------------|------------|
| Projekt:      | EÜ Neckar, Projekt Nr. 74454 |             |            |
| Bohrung:      | B351 Z                       |             |            |
| Auftraggeber: | DB ProjektBau GmbH           | Rechtswert: | 3515486,27 |
| Bohrfirma:    | Terrasond                    | Hochwert:   | 5407148,99 |
| Bearbeiter:   | Elsche                       | Ansatzhöhe: | 216,24m    |
| Datum:        | 30.01.2013                   | Anlage:     | 4.12.1     |