


# Längsschnitt Achse 634

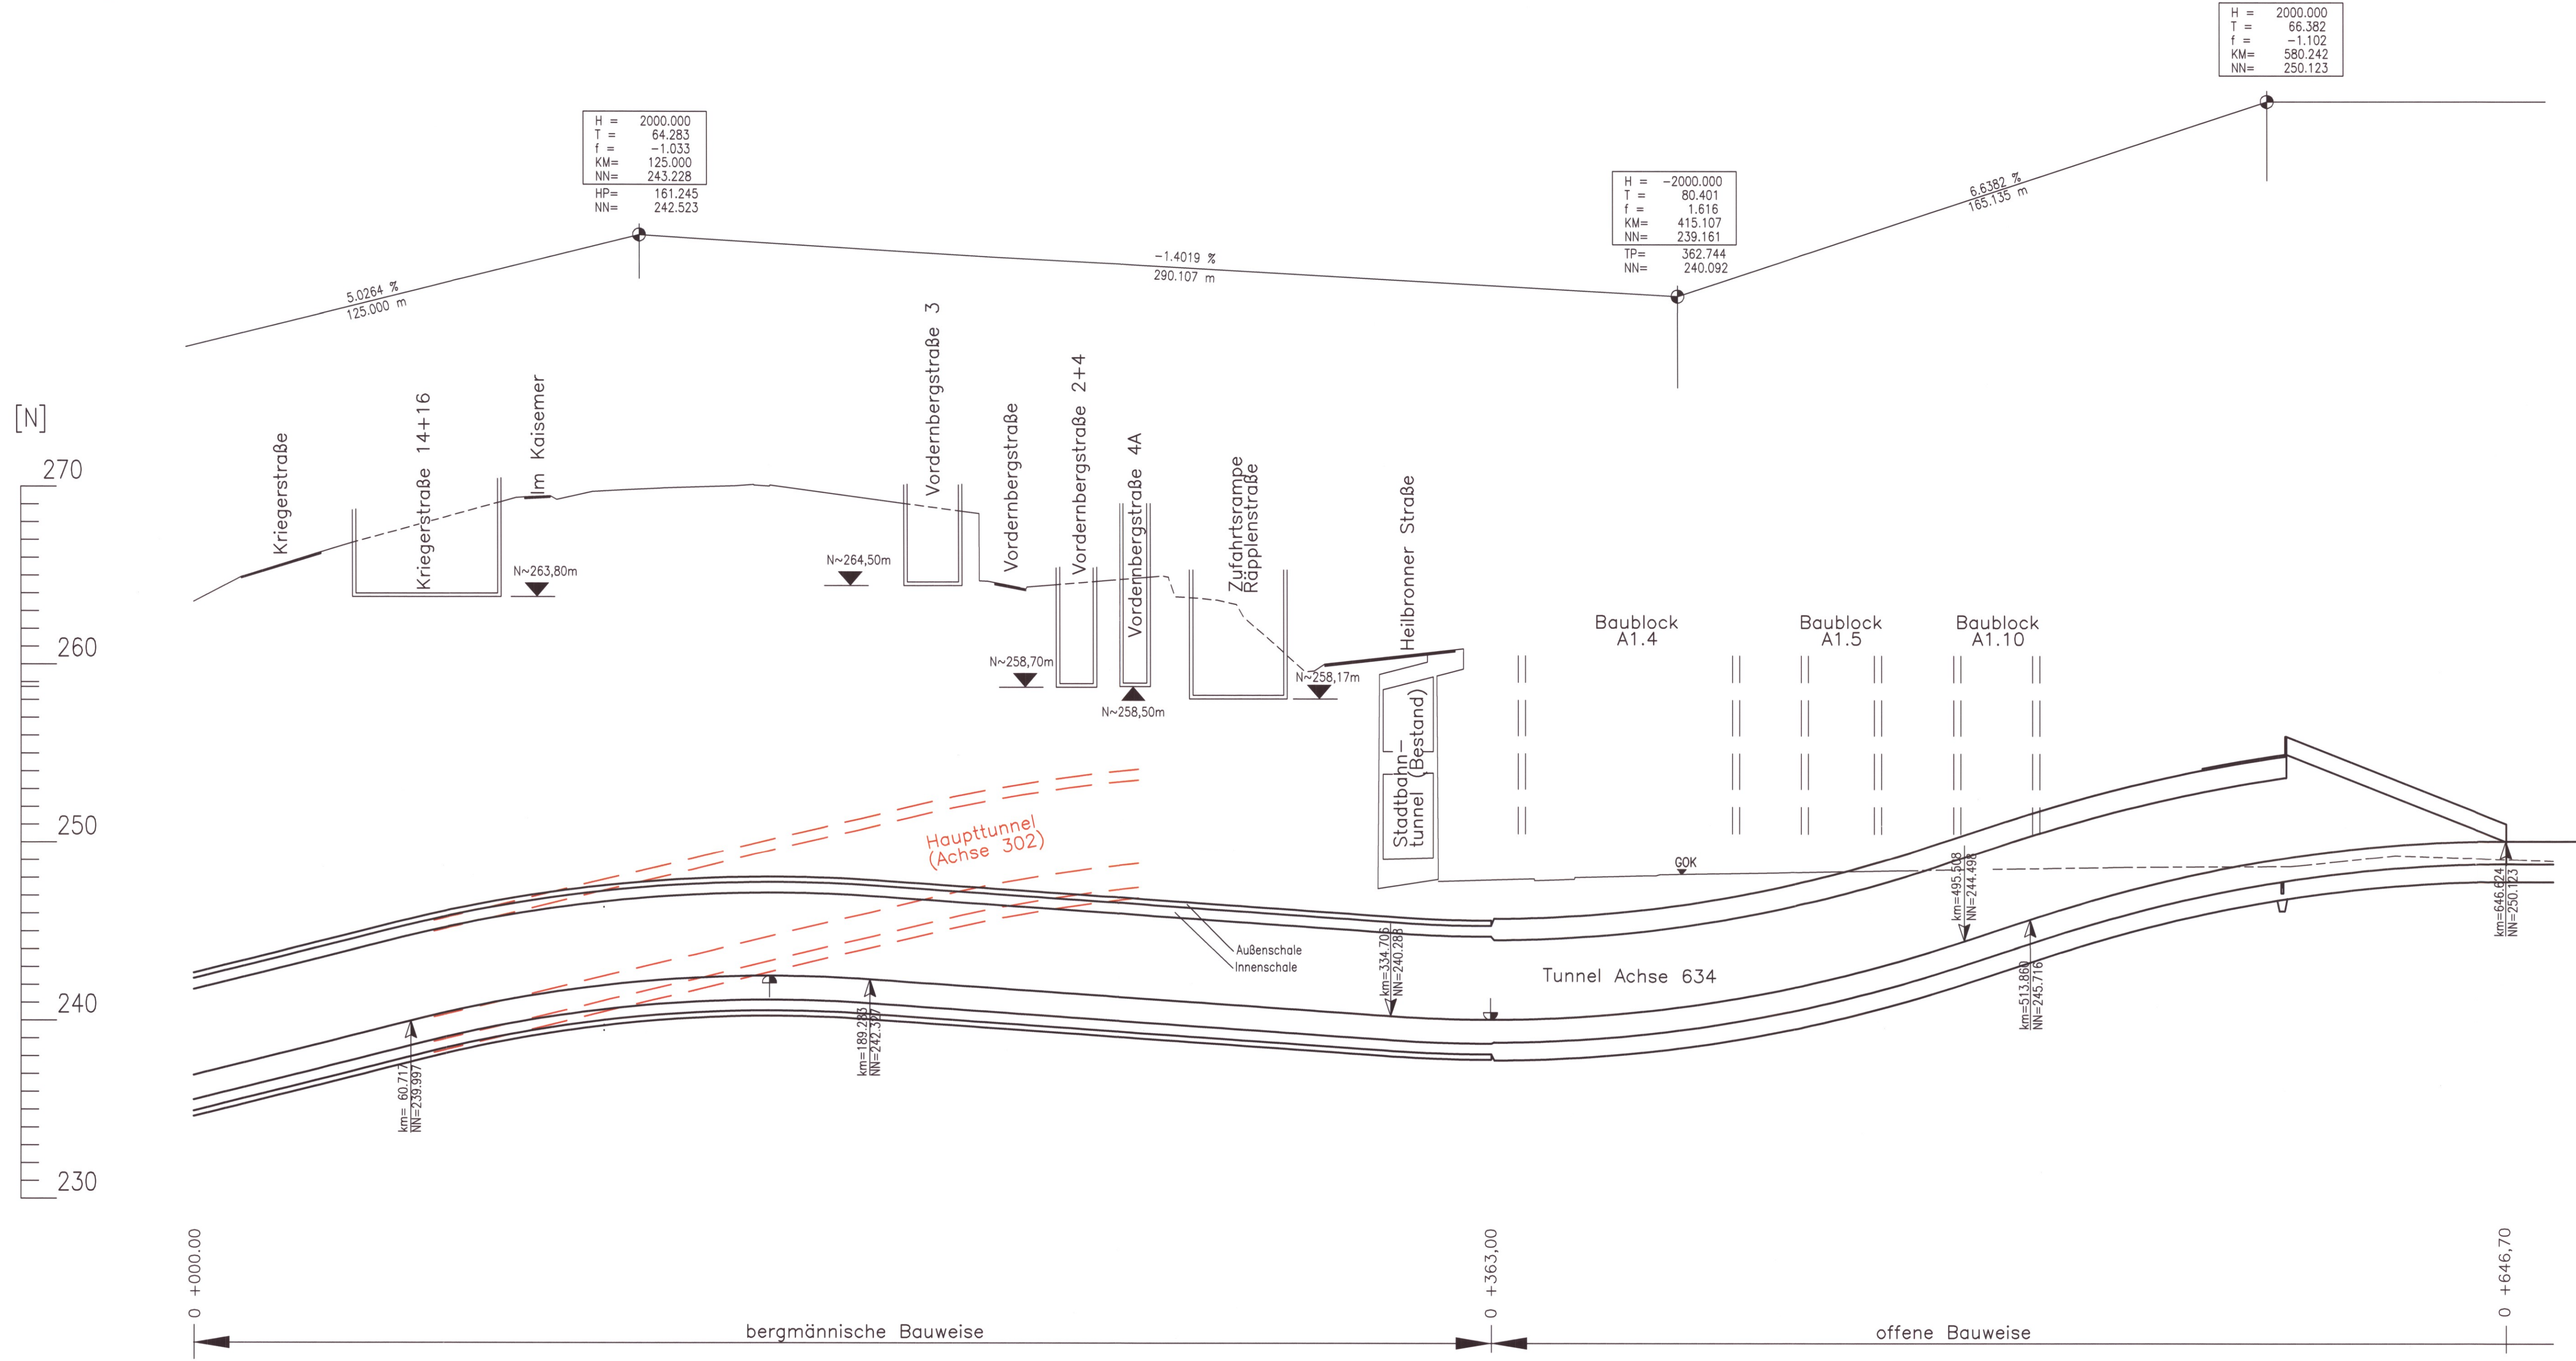

Gradiente	Gelände	Station	Hektometer	Kurvenband	Station	Rampenband
